



Horizontally laid trapezoidal profiled cladding with expressed vertical joints. Colour grey RAL 7035

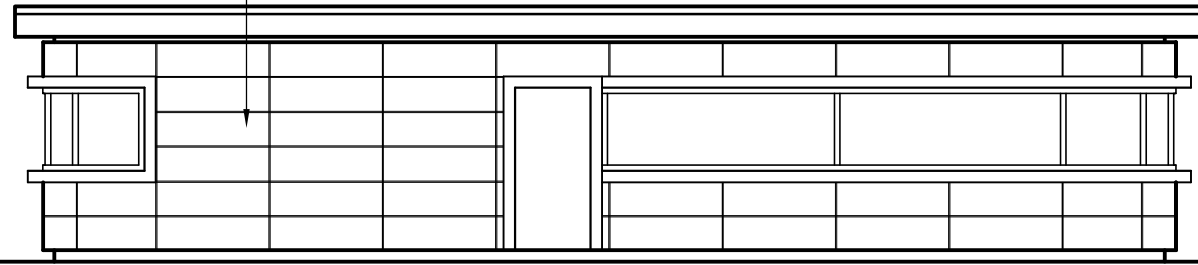


Weighbridge East Elevation

Flashing panels to roof, colour slate grey - RAL 7012

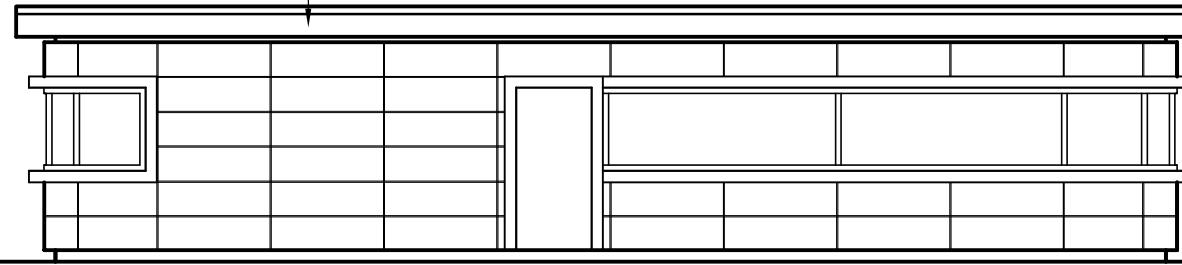


Weighbridge West Elevation

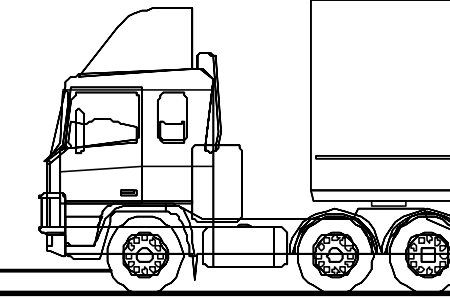


NOTES:
CONTRACTORS MUST VERIFY ALL DIMENSIONS ON SITE BEFORE COMMENCEMENT OF ANY WORK OR PREPARING MANUFACTURING DRAWINGS
DO NOT SCALE FROM THIS DRAWING
ANY DISCREPANCIES ON THIS DRAWING ARE TO BE NOTIFIED TO THE ARCHITECT IMMEDIATELY
HATTRELL DS ONE ARCHITECTS LLP COPYRIGHT


REV	AMENDMENT	DATE	CHKD

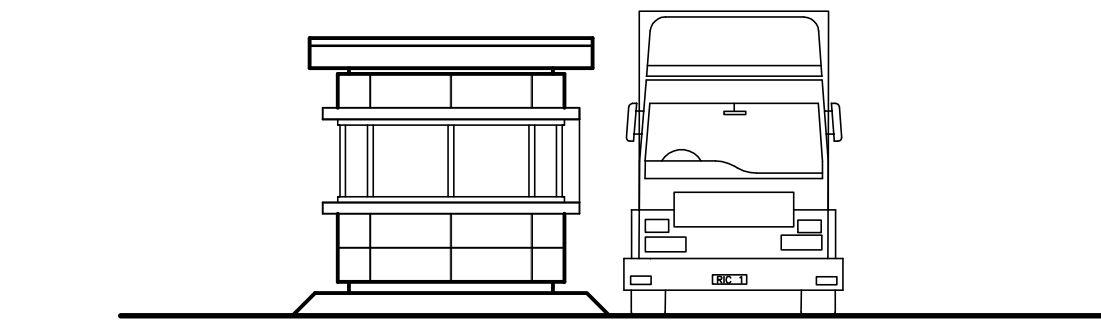


Weighbridge Front Elevation

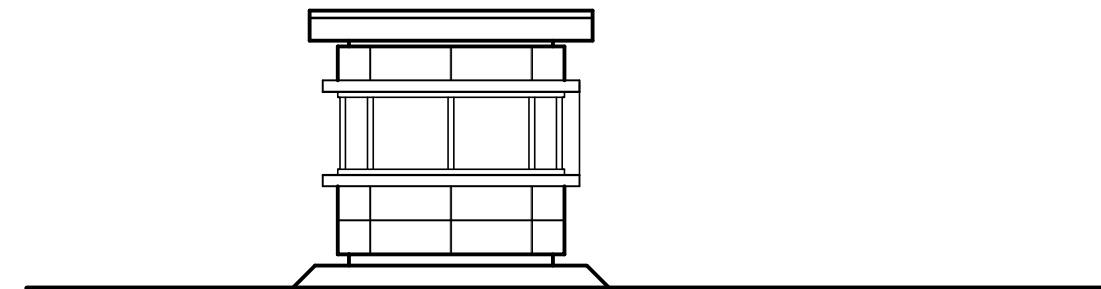


Weighbridge Rear Elevation

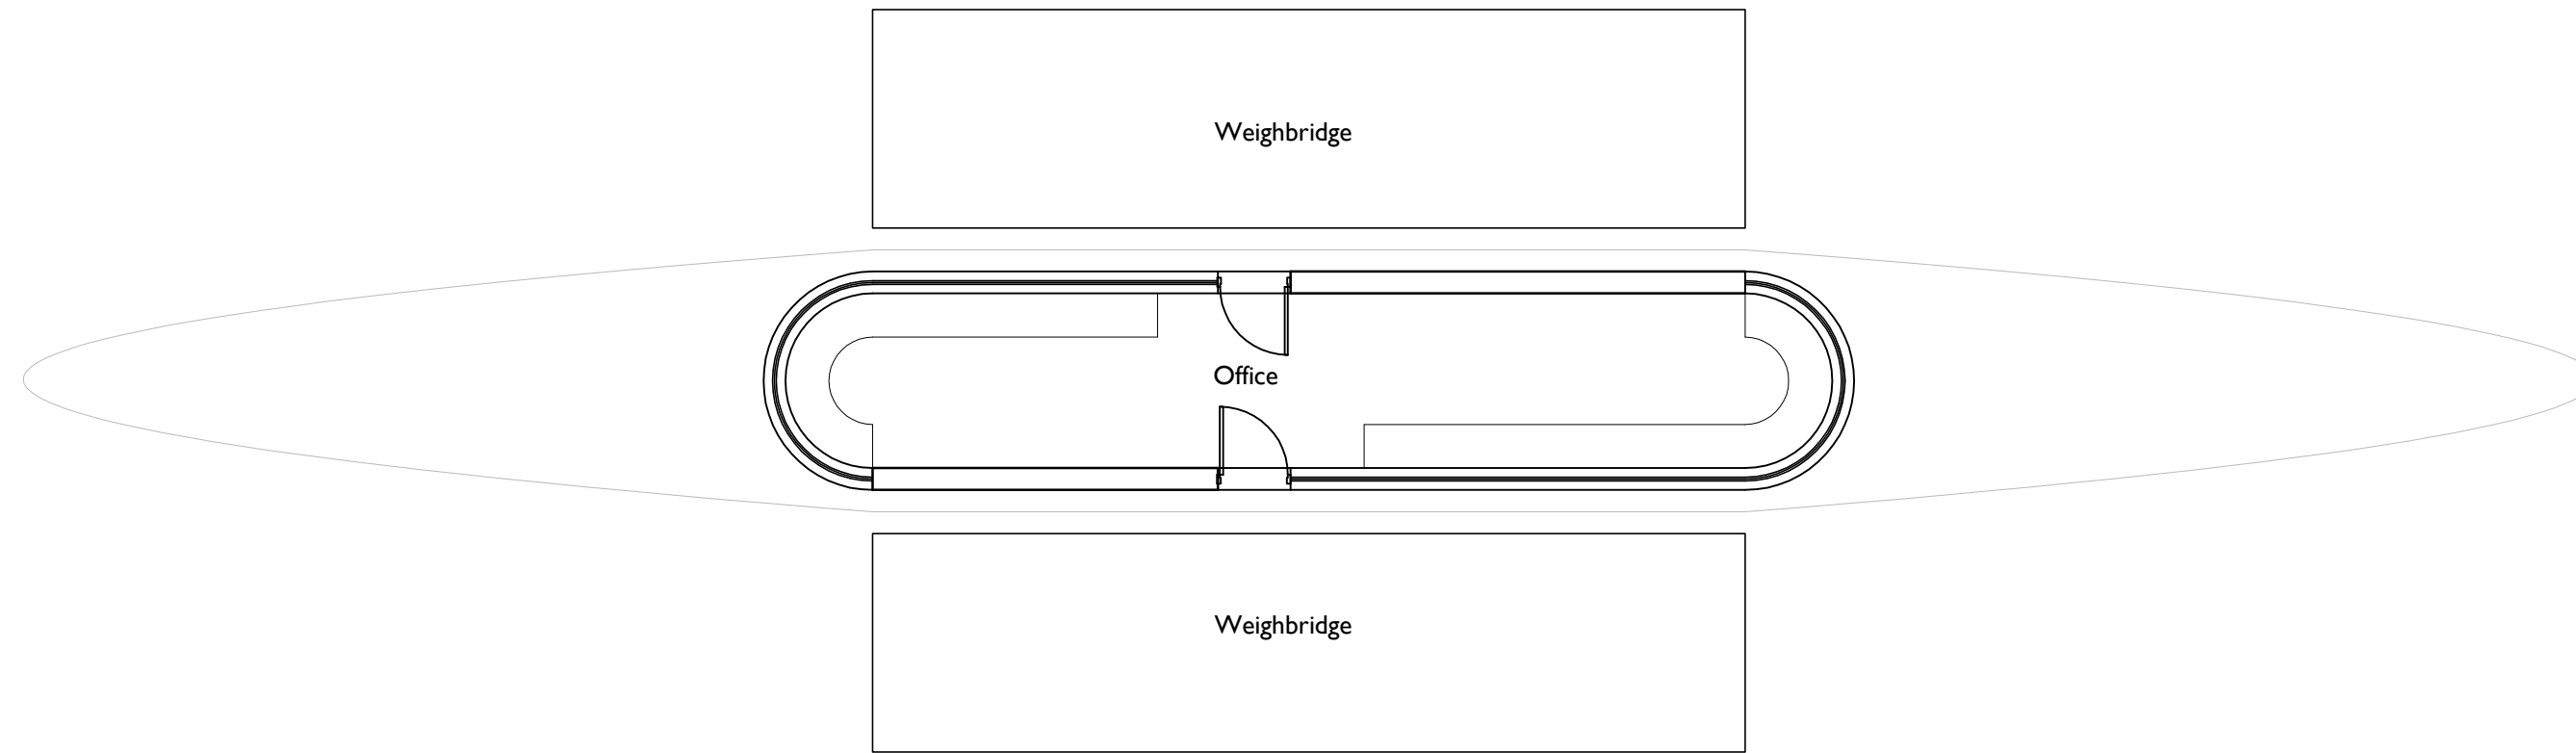

Weighbridge Plan

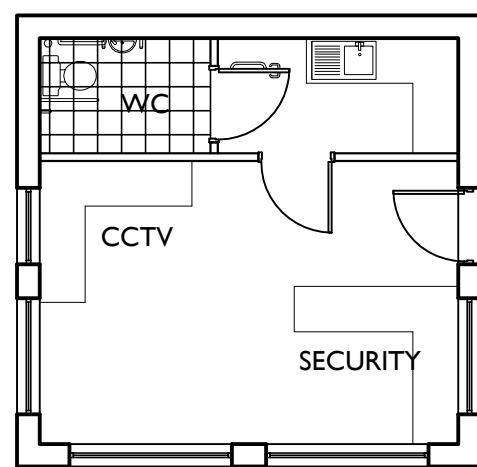


Security Lodge Plan

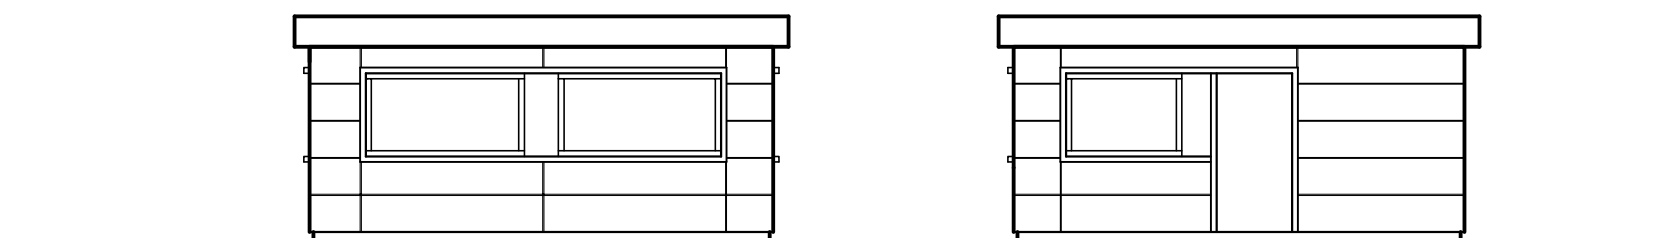

Security Lodge South & East Elevations

Horizontally laid trapezoidal profiled cladding with expressed vertical joints. Colour grey RAL 7035

Flashing panels to roof, colour slate grey - RAL 7012

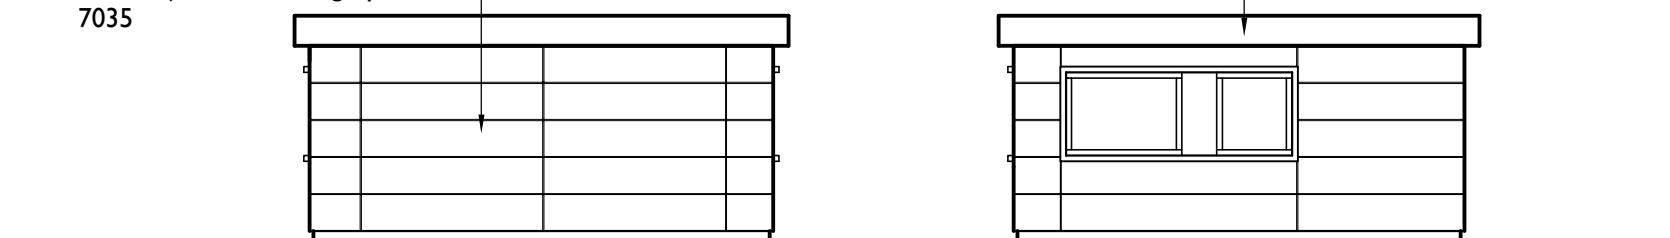

Security Lodge North & West Elevations

HATTRELL DS ONE
Architects LLP
CHARTERED ARCHITECTS
MANCHESTER COVENTRY
ARTHUR HOUSE CHORLTON STREET MANCHESTER M1 3EJ
TELEPHONE 0161 236 3521 FACSIMILE 0161 228 7801
e-mail: design@hattrelldsone.co.uk / www.hattrelldsone.co.uk
1 COPTHALL HOUSE STATION SQUARE COVENTRY CV1 2FQ
TELEPHONE 02476 226 446 FACSIMILE 02476 530 460

CLIENT
SKY PROPERTIES

PROJECT
**Green Lane Eco Park
Eccles**

DRAWING TITLE
**Weighbridge & Security Lodge
Plan & Elevations**

SCALE DRAWN BY CHECKED DATE
1:100 @A2 jab . 01.10

DRAWING No REVISION
2228 / 02 / 11 .

PLANNING