


NOTES:
 CONTRACTORS MUST VERIFY ALL DIMENSIONS ON SITE BEFORE COMMENCEMENT OF ANY WORK OR PREPARING MANUFACTURING DRAWINGS
 DO NOT SCALE FROM THIS DRAWING
 ANY DISCREPANCIES ON THIS DRAWING ARE TO BE NOTIFIED TO THE ARCHITECT IMMEDIATELY
 HATTRELL DS ONE ARCHITECTS LLP COPYRIGHT

REV	AMENDMENT	DATE	CHKD
A	Cladding to Air Cooled Condenser omitted	15/04/10	
B	Air Cooled Condenser detail added	12/05/10	

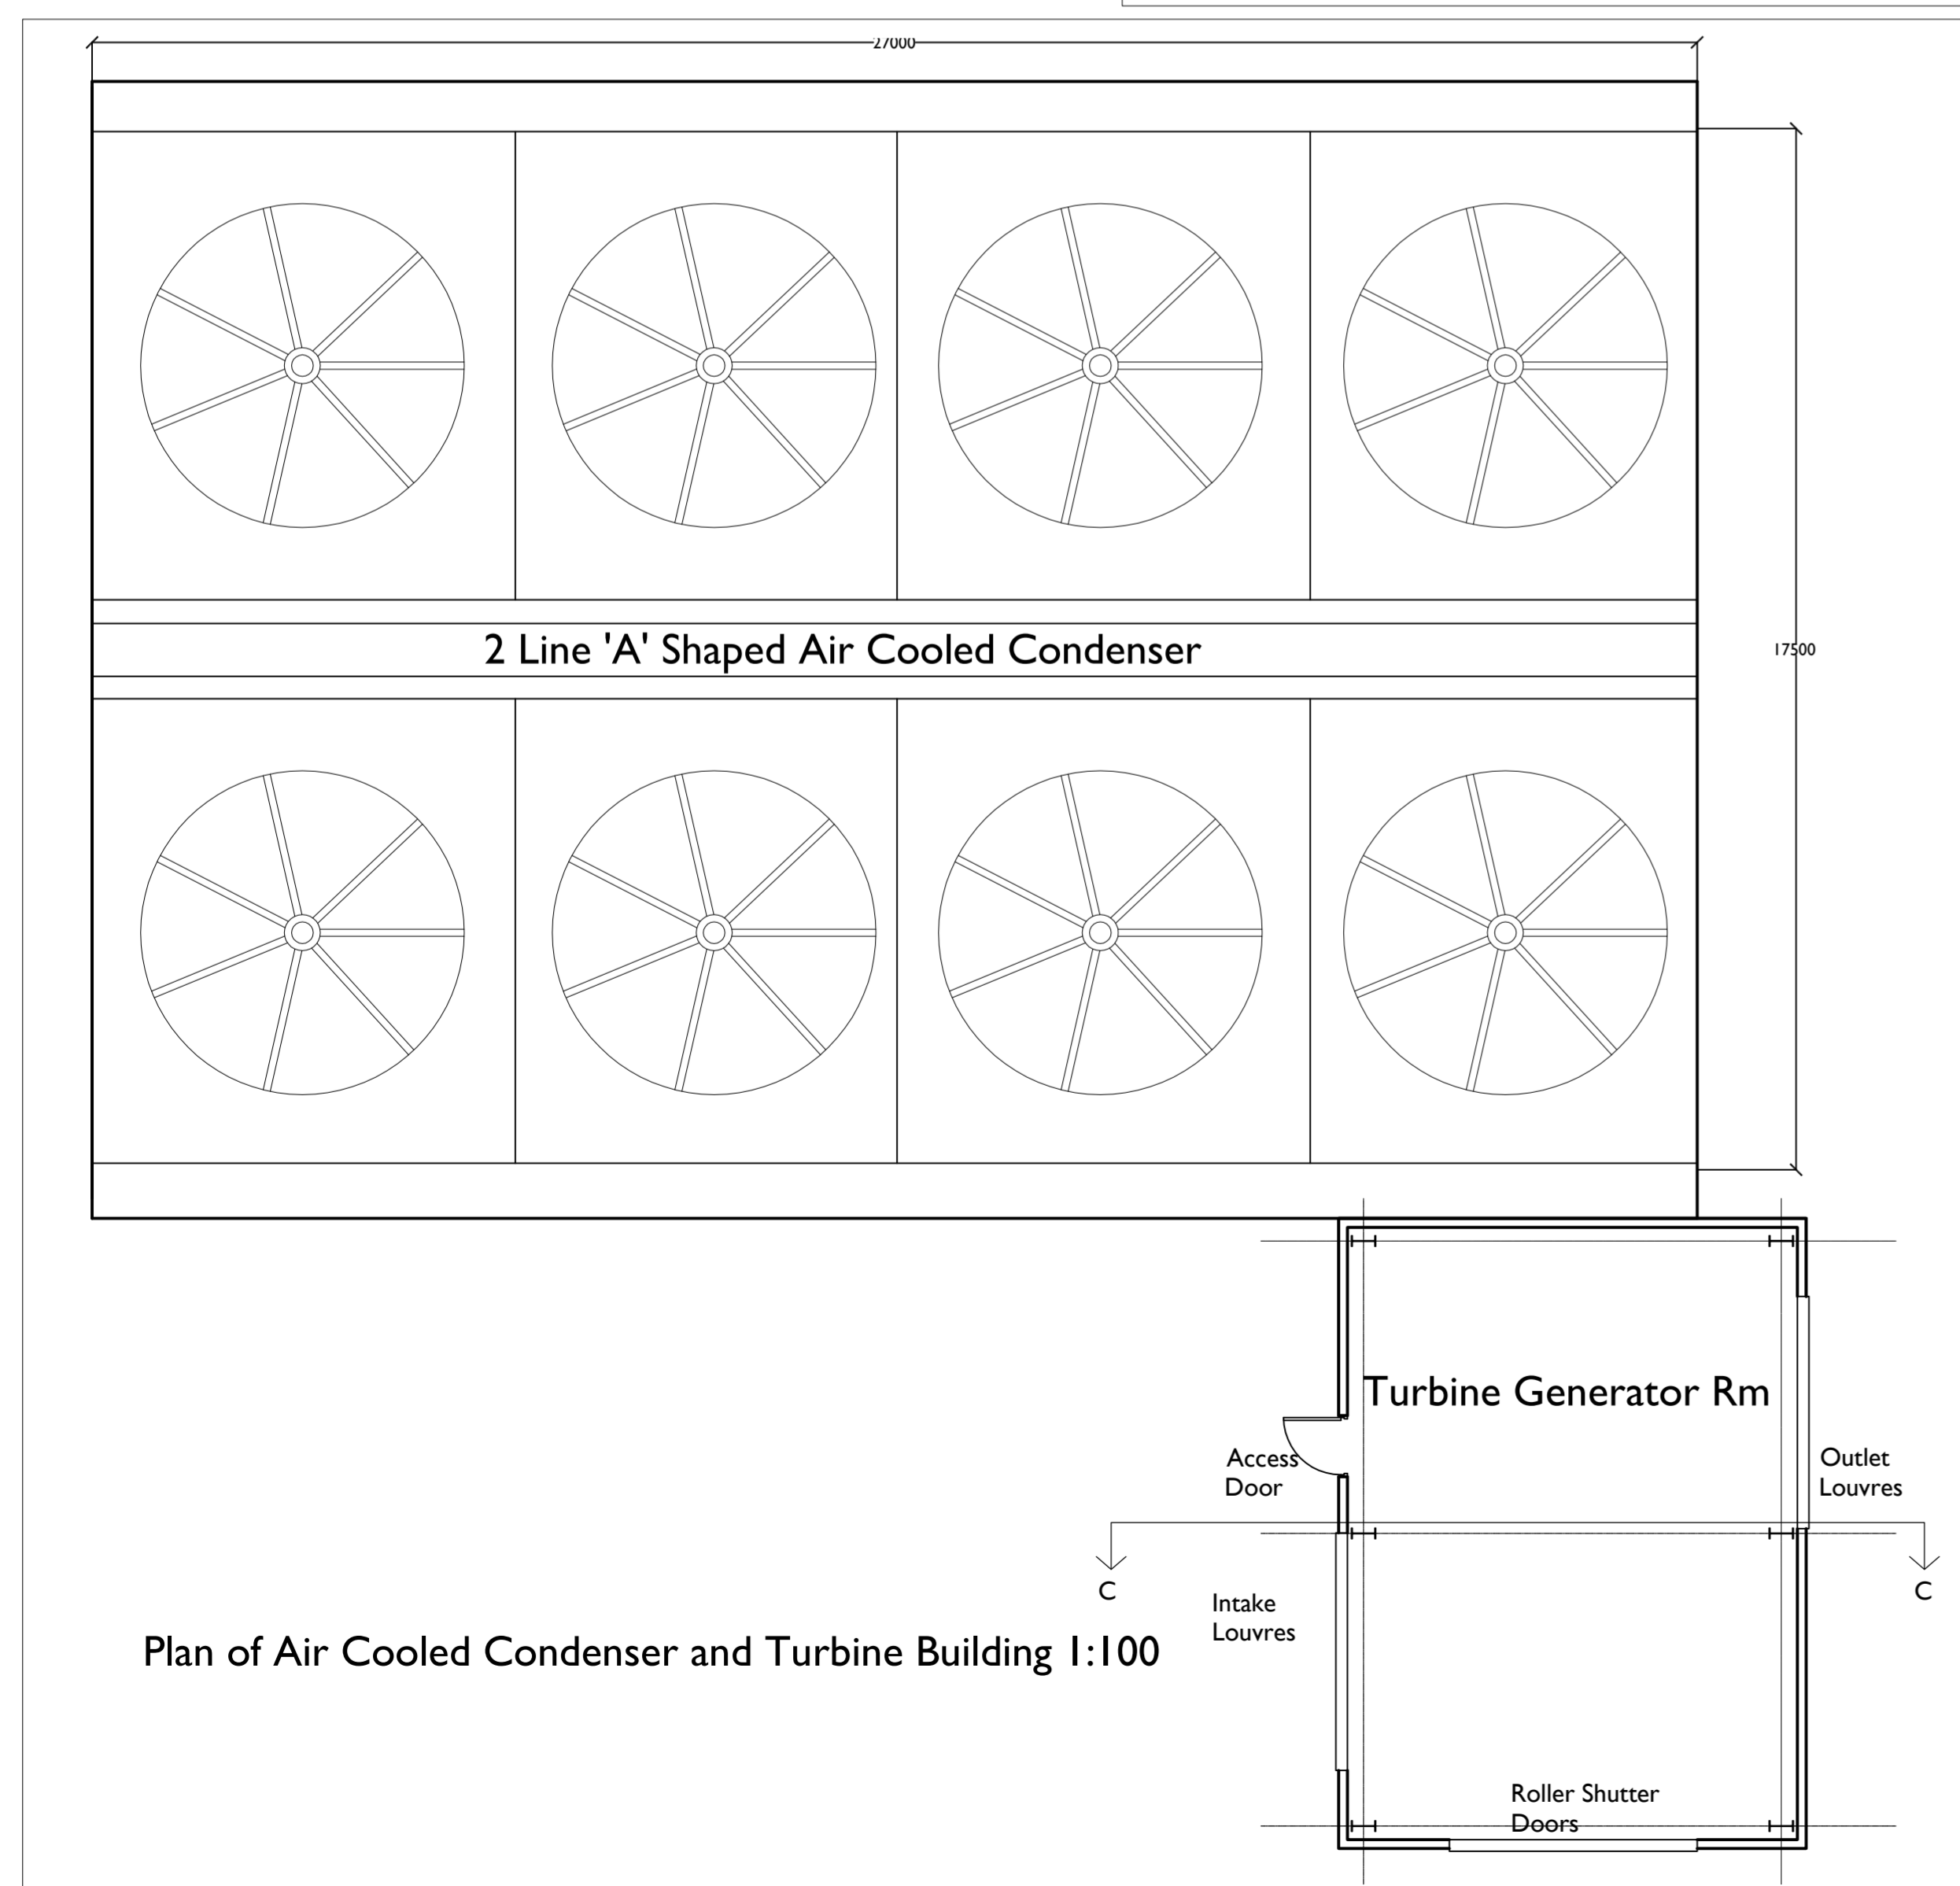

HATTRELL DS ONE
 Architects LLP
 CHARTERED ARCHITECTS
MANCHESTER **COVENTRY**
 ARTHUR HOUSE CHORLTON STREET MANCHESTER M1 3EJ
 TELEPHONE 0161 236 3521 FACSIMILE 0161 228 7801
 e-mail: design@hattrelddone.co.uk / www.hattrelddone.co.uk
 1 COPTHALL HOUSE STATION SQUARE COVENTRY CV1 2FQ
 TELEPHONE 02476 226 446 FACSIMILE 02476 520 460

CLIENT
SKY PROPERTIES

PROJECT
**Green Lane Eco Park
 Eccles**

DRAWING TITLE
**Gasification Facility Air Cooled
 Condenser & Turbine Generator
 Room - Plan Elevations & Section**

SCALE DRAWN BY CHECKED DATE
 1:100/ 1:200 @A1 jab
 1:200/ 1:400 @A3

DRAWING No. REVISION
2228 / 02 / 10 B

PLANNING